
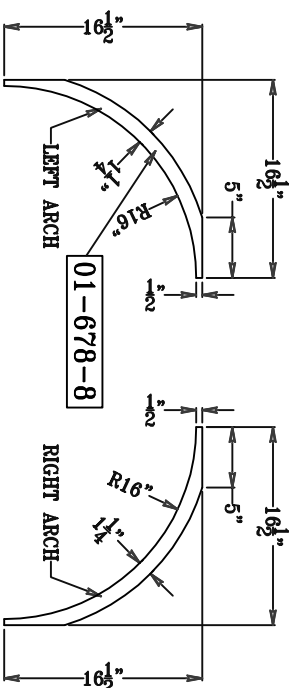


Customer Signature:


Date:

MADE IN THE U.S.A.


NOTE: MEASUREMENTS TAKEN FROM CUSTOMER SUPPLIED ARCH. FINISHED PART MAY VARY SLIGHTLY FROM DRAWING.

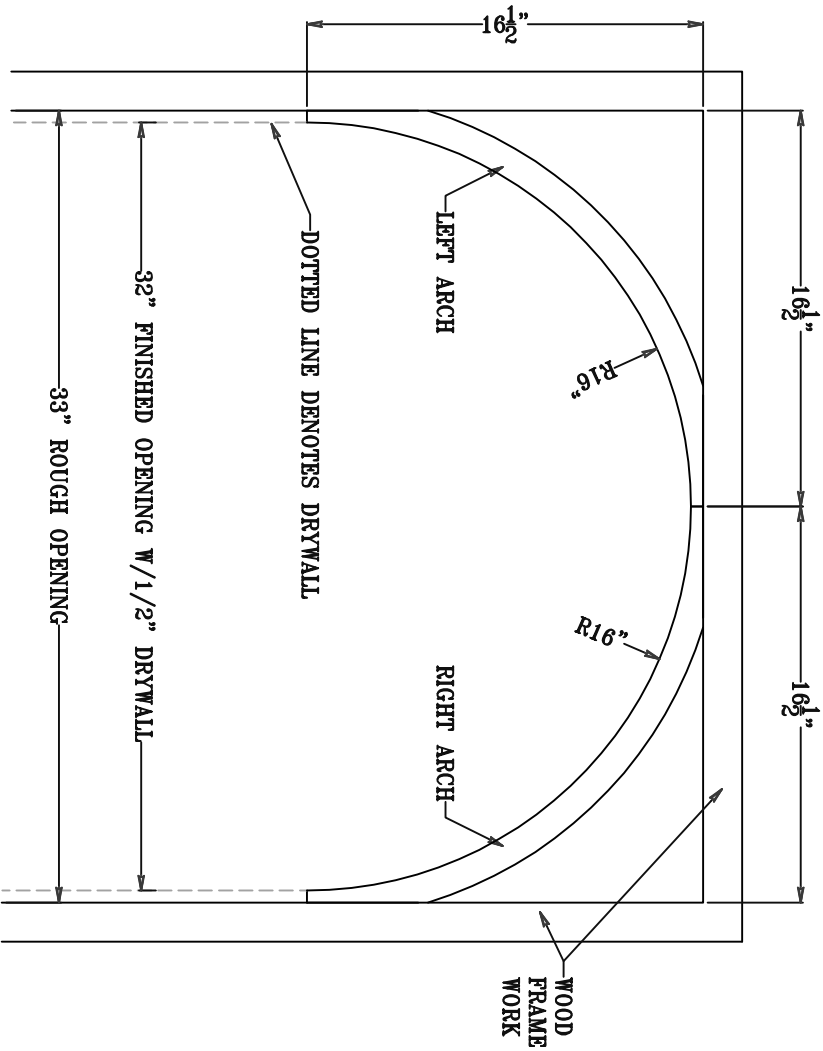

FRONT ELEVATION - LEFT/RIGHT ARCH
 ARCH. REF. N.A. SCALE 3/4"=1'0"

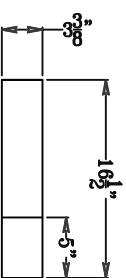

PLAN - LEFT ARCH
 ARCH. REF. N.A. SCALE 1-1/2"=1'0"

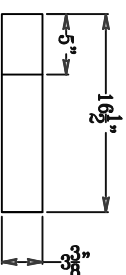

PLAN - RIGHT ARCH
 ARCH. REF. N.A. SCALE 3/4"=1'0"

32" ARCH

FRONT ELEVATION - LEFT/RIGHT ARCH @ DOORWAY
 ARCH. REF. N.A. SCALE 1-1/2"=1'0"

DWG NO: MASC0284

DWG TITLE: MOOSE HALF CIRCLE ARCH (LEFT/RIGHT) 32"

DWG BY:

DATE: 1-15-18
 REV. 1 1-22-18

REV. 2 1-23-18
 REV. 3 2-15-18
 REV. 4 5-14-18
 REV. 5

ITEM NO: MASC0284

FILED UNDER: DRAWINGS

SCALE: SEE ABOVE

DIM. TOLERANCE: N.A.



ALL ITEMS ARE DRAWN FOR PRESENTATION PURPOSES ONLY, THEREFORE IMAGE SHOWN MAY VARY SLIGHTLY FROM FINISHED ACTUAL PART. DRAWING SHOWN IS TO INDICATE GENERAL ARRANGEMENT AND DESIGN. MOOSE ARCH RESERVES THE RIGHT TO CHANGE ANY PRODUCT DESIGN WITHOUT NOTIFICATION.