


Customer Signature:


Date:

MADE IN THE U.S.A.


NOTE: MEASUREMENTS TAKEN FROM CUSTOMER SUPPLIED ARCH. FINISHED PART MAY VARY SLIGHTLY FROM DRAWING.

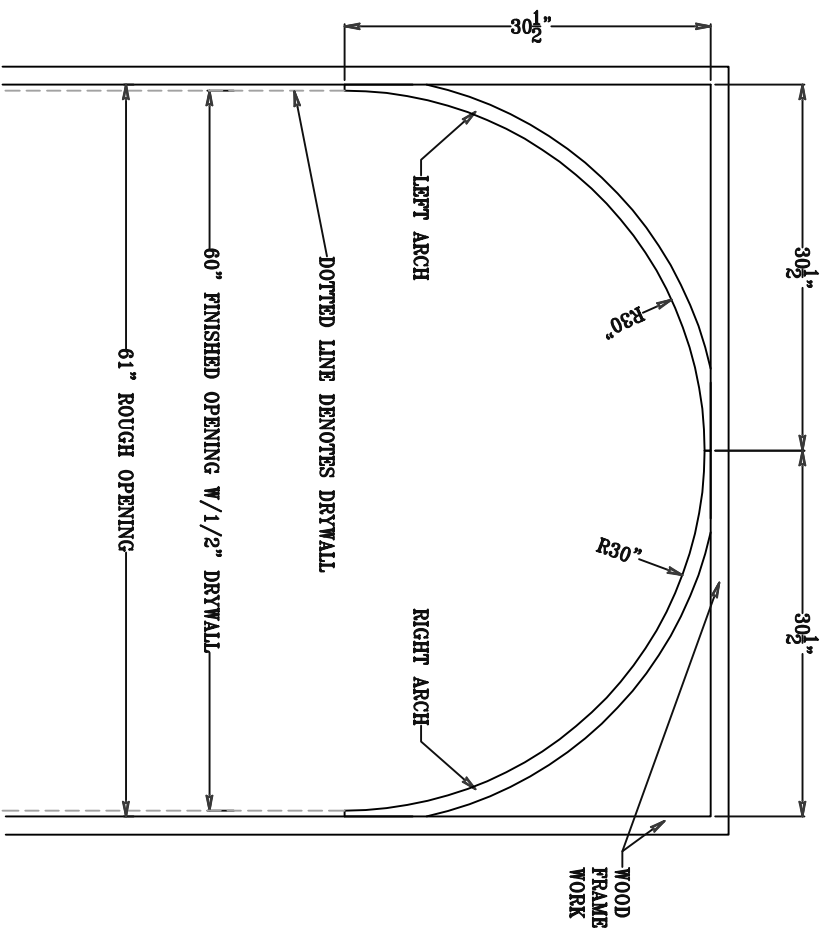

FRONT ELEVATION - LEFT/RIGHT ARCH @ DOORWAY  
ARCH REF. N.A. SCALE 1-1/2"=1'0"

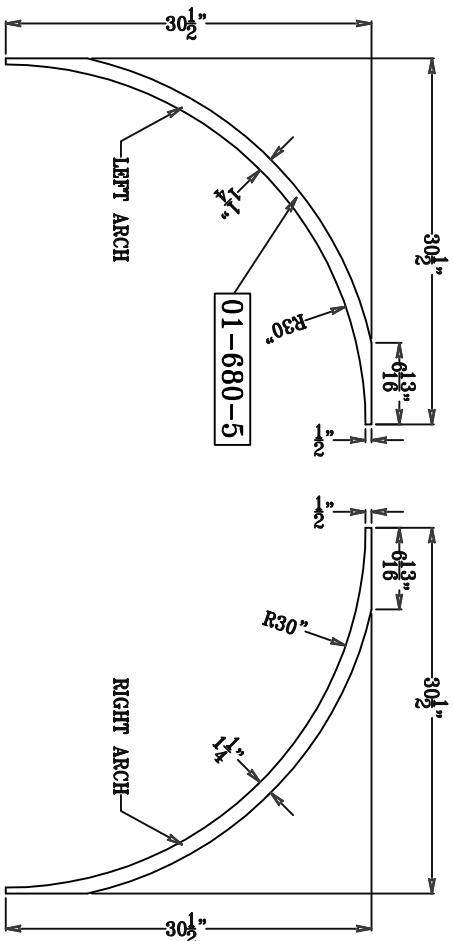

FRONT ELEVATION - LEFT/RIGHT ARCH  
ARCH REF. N.A. SCALE 3/4"=1'0"

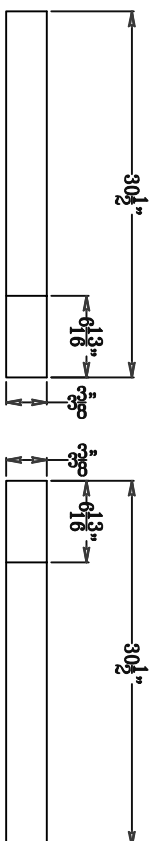

PLAN - LEFT ARCH  
ARCH REF. N.A. SCALE 3/4"=1'0"

PLAN - RIGHT ARCH  
ARCH REF. N.A. SCALE 3/4"=1'0"

60" ARCH



DWG NO: MASC0504

DWG TITLE: MOOSE HALF CIRCLE ARCH (LEFT/RIGHT) 60"

DWG BY:	DATE:	REV. 1	REV. 2	REV. 3	REV. 4	REV. 5	ITEM NO:
	1-15-18	1-22-18	1-23-18	2-15-18	5-14-18		MASC0504

FILED UNDER: DRAWINGS

SCALE: SEE ABOVE

DIM. TOLERANCE: N.A.

ALL ITEMS ARE DRAWN FOR PRESENTATION PURPOSES ONLY, THEREFORE IMAGE SHOWN MAY VARY SLIGHTLY FROM FINISHED ACTUAL PART. DRAWING SHOWN IS TO INDICATE GENERAL ARRANGEMENT AND DESIGN. MOOSE ARCH RESERVES THE RIGHT TO CHANGE ANY PRODUCT DESIGN WITHOUT NOTIFICATION.