
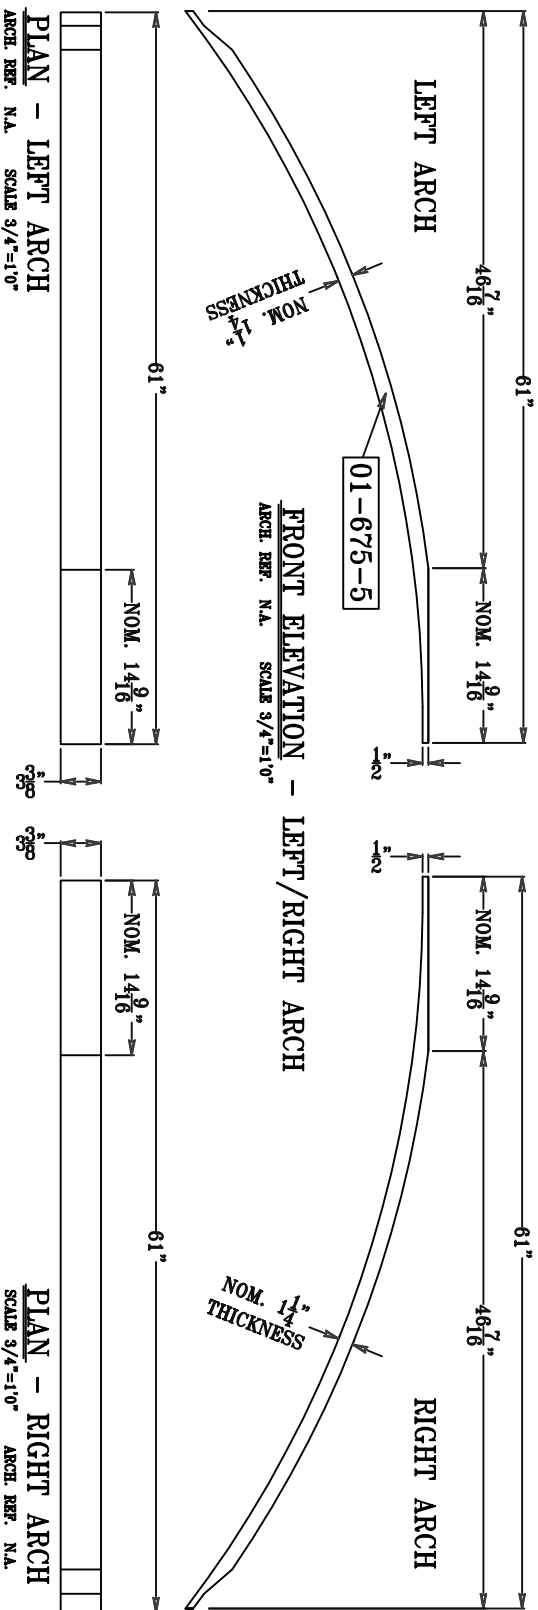


Customer Signature:

Date:

NOTE: MEASUREMENTS TAKEN FROM CUSTOMER SUPPLIED ARCH. FINISHED PART MAY VARY SLIGHTLY FROM DRAWING. MADE IN THE U.S.A.

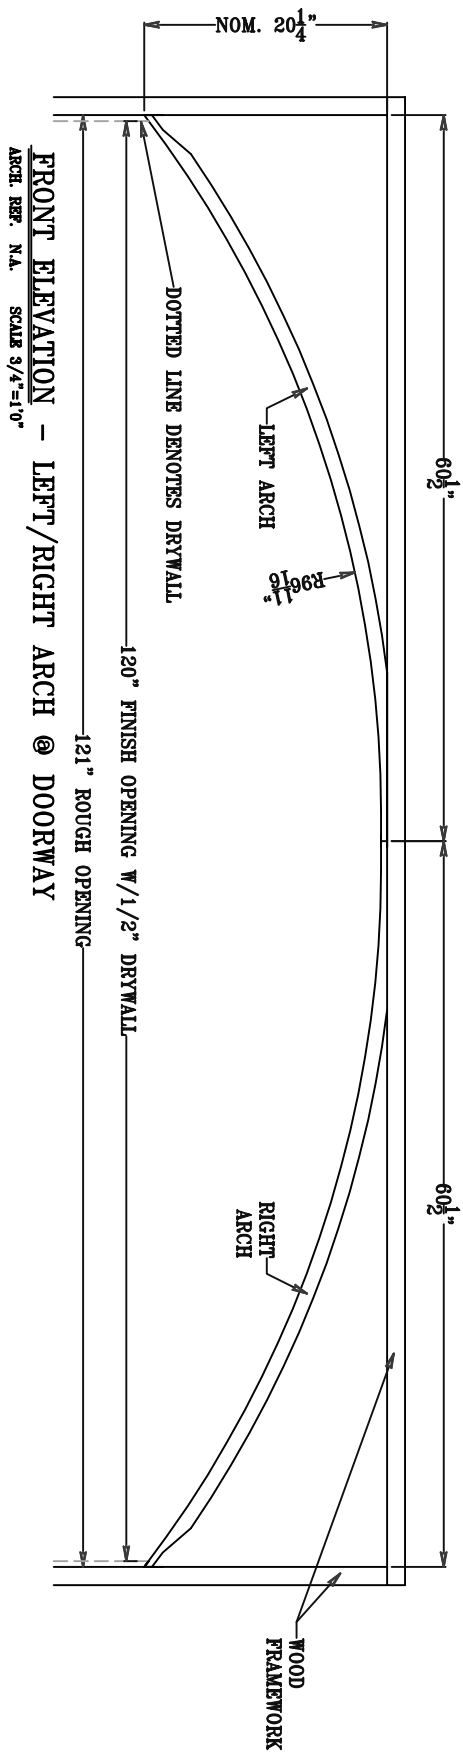

10'
ARCH

PLAN - LEFT ARCH
ARCH. REF. N.A. SCALE 3/4"=1'0"

PLAN - RIGHT ARCH
ARCH. REF. N.A. SCALE 3/4"=1'0"

DWG NO: MAEB1004

DWG TITLE: MOOSE SEGMENT ARCH (LEFT/RIGHT) 10'

DWG BY:

DATE:	1-15-18	REV. 2	1-23-18	REV. 4	5-14-18
REV. 1	1-22-18	REV. 3	2-15-18	REV. 5	

ITEM NO: MAEB1004

FILED UNDER: DRAWINGS

SCALE: SEE ABOVE

DIM. TOLERANCE: N.A.



ALL ITEMS ARE DRAWN FOR PRESENTATION PURPOSES ONLY, THEREFORE IMAGE SHOWN MAY VARY SLIGHTLY FROM FINISHED ACTUAL PART. DRAWING SHOWN IS TO INDICATE GENERAL ARRANGEMENT AND DESIGN. MOOSE ARCH RESERVES THE RIGHT TO CHANGE ANY PRODUCT DESIGN WITHOUT NOTIFICATION.

1.0